


THIS PLAN IS FOR DISCUSSION PURPOSES ONLY AND SUBJECT TO FINAL SURVEYS, DESIGN, ENGINEERING, AND REGULATORY REVIEW.

SITE DEVELOPMENT PLAN
SCALE: 1" = 70' - 0"

ARCHITECT:

NO.	DATE	DESCRIPTION

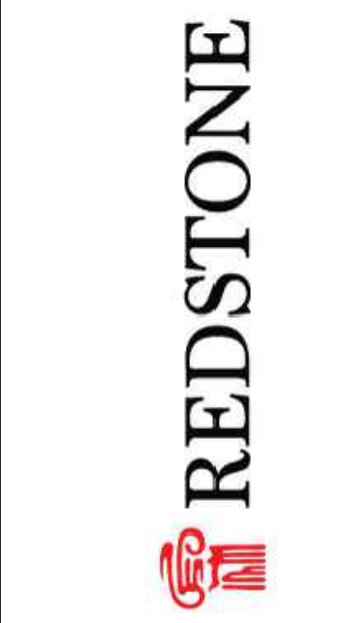

REDSTONE CONSTRUCTION INC.
5050 BELMONT AVE.
YOUNGSTOWN, OHIO, 44505
PHONE: (330) 759-4000
FAX: (330) 759-2134
WWW.REDSTONEINVESTMENTS.COM
A REDSTONE INVESTMENTS COMPANY

TITLE:
SITE DEVELOPMENT PLAN (AERIAL)

PROJECT
RETAIL
KEPLER RD & EAST NY AVE
DELAND, FLORIDA

DATE: 10.25.2021
DRAWN BY: M.E.P.

SIT #
SD1A